

- ❑ **Location:** 15396 N. 83rd Ave, Bldg. A, 3rd Fl. Peoria, Arizona
- ❑ **Price:** \$15.75 NNN

❑ **Available Suite:**

Suite 304 (+/- 2,420 SF)


- Common area Restrooms
 - Reception Area
 - Conference Room
 - 2 Private Offices
 - Break Room


Project Features:


- 4 Covered Parking Spaces
- Close to Loop 101
- 30+ Restaurants within 1 Mile
- 1.5 Miles from Arrowhead Mall
- 3rd Floor Views




EXCLUSIVELY LISTED

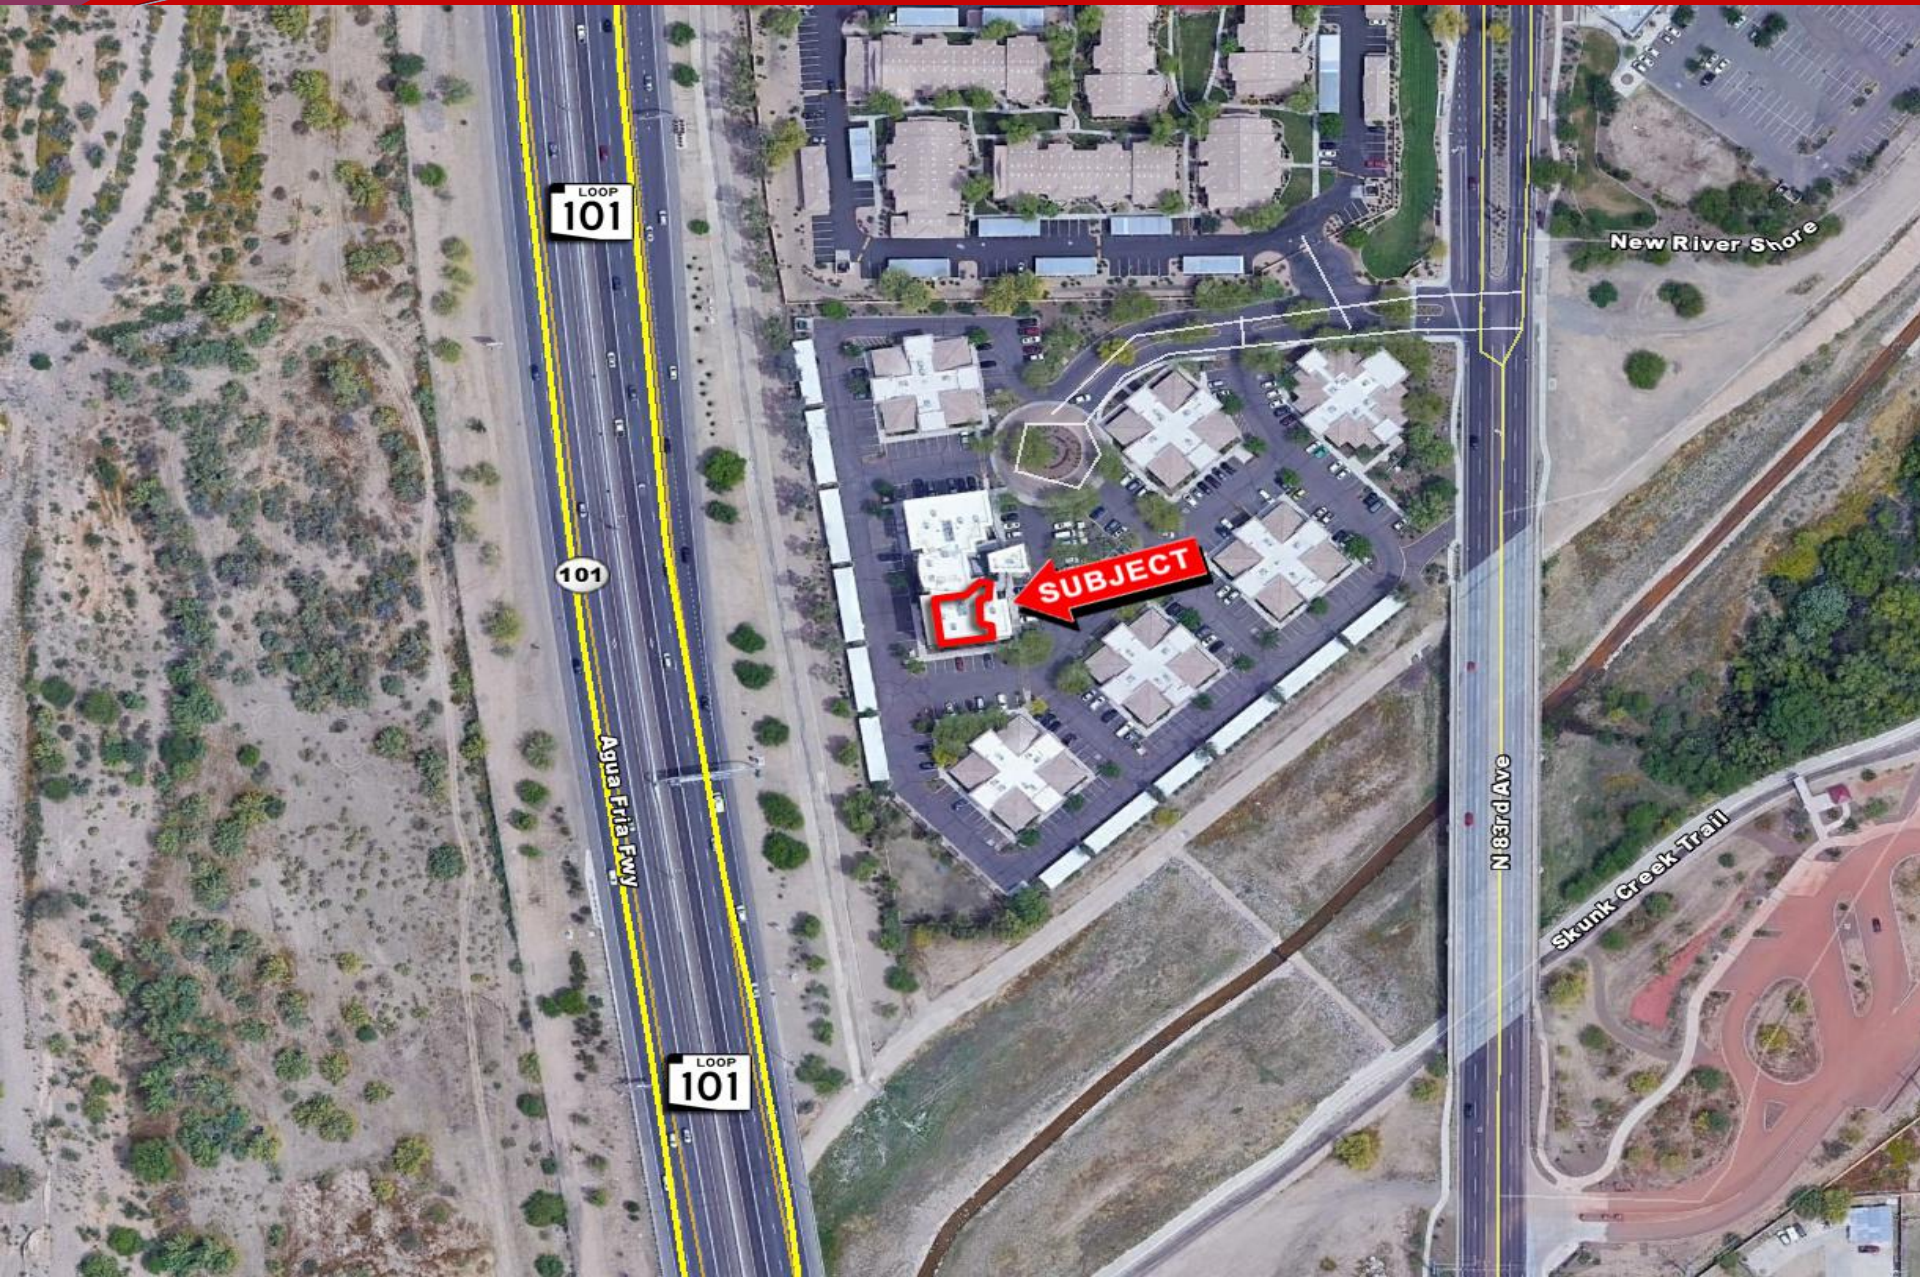

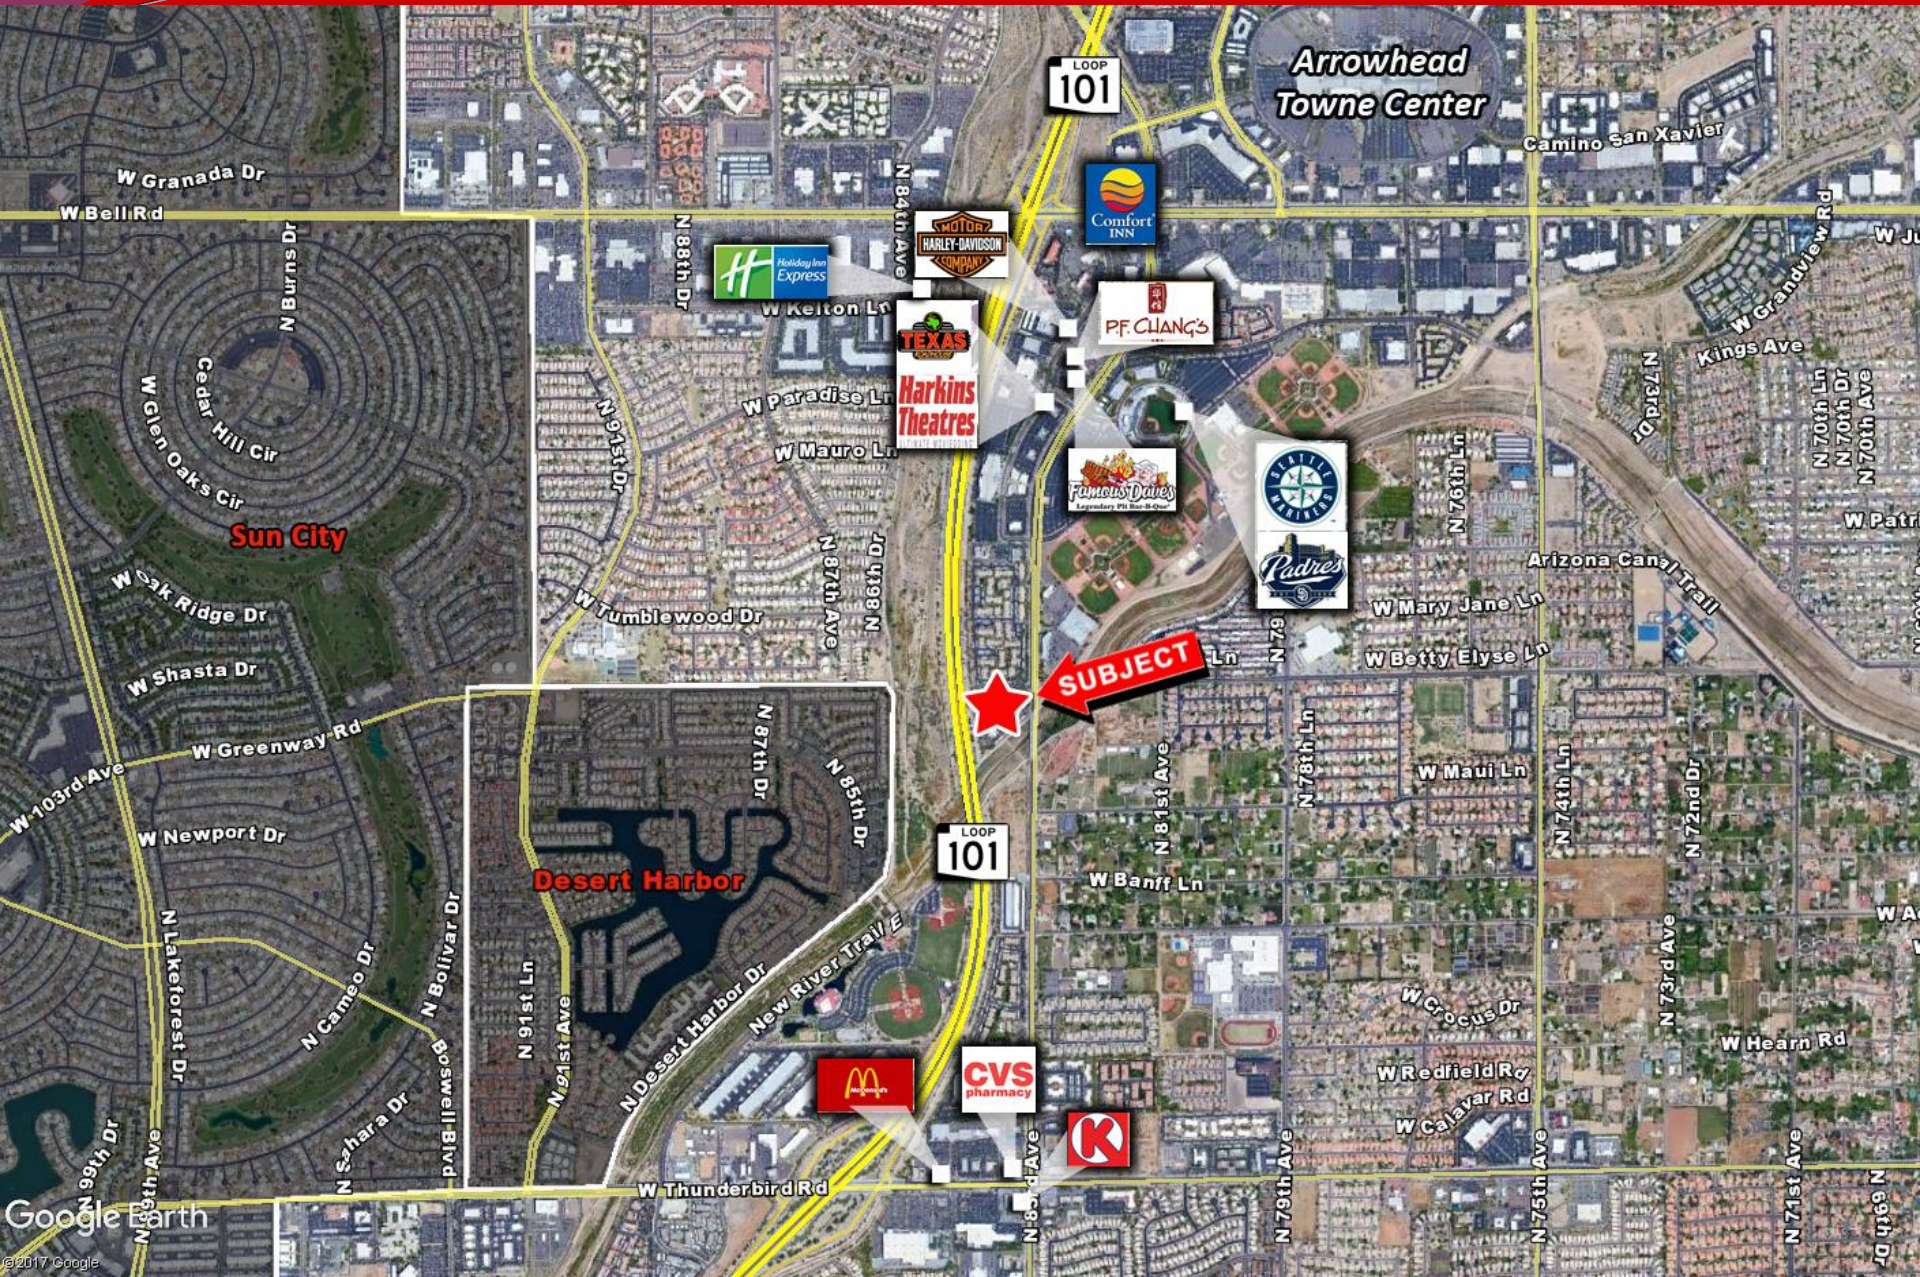

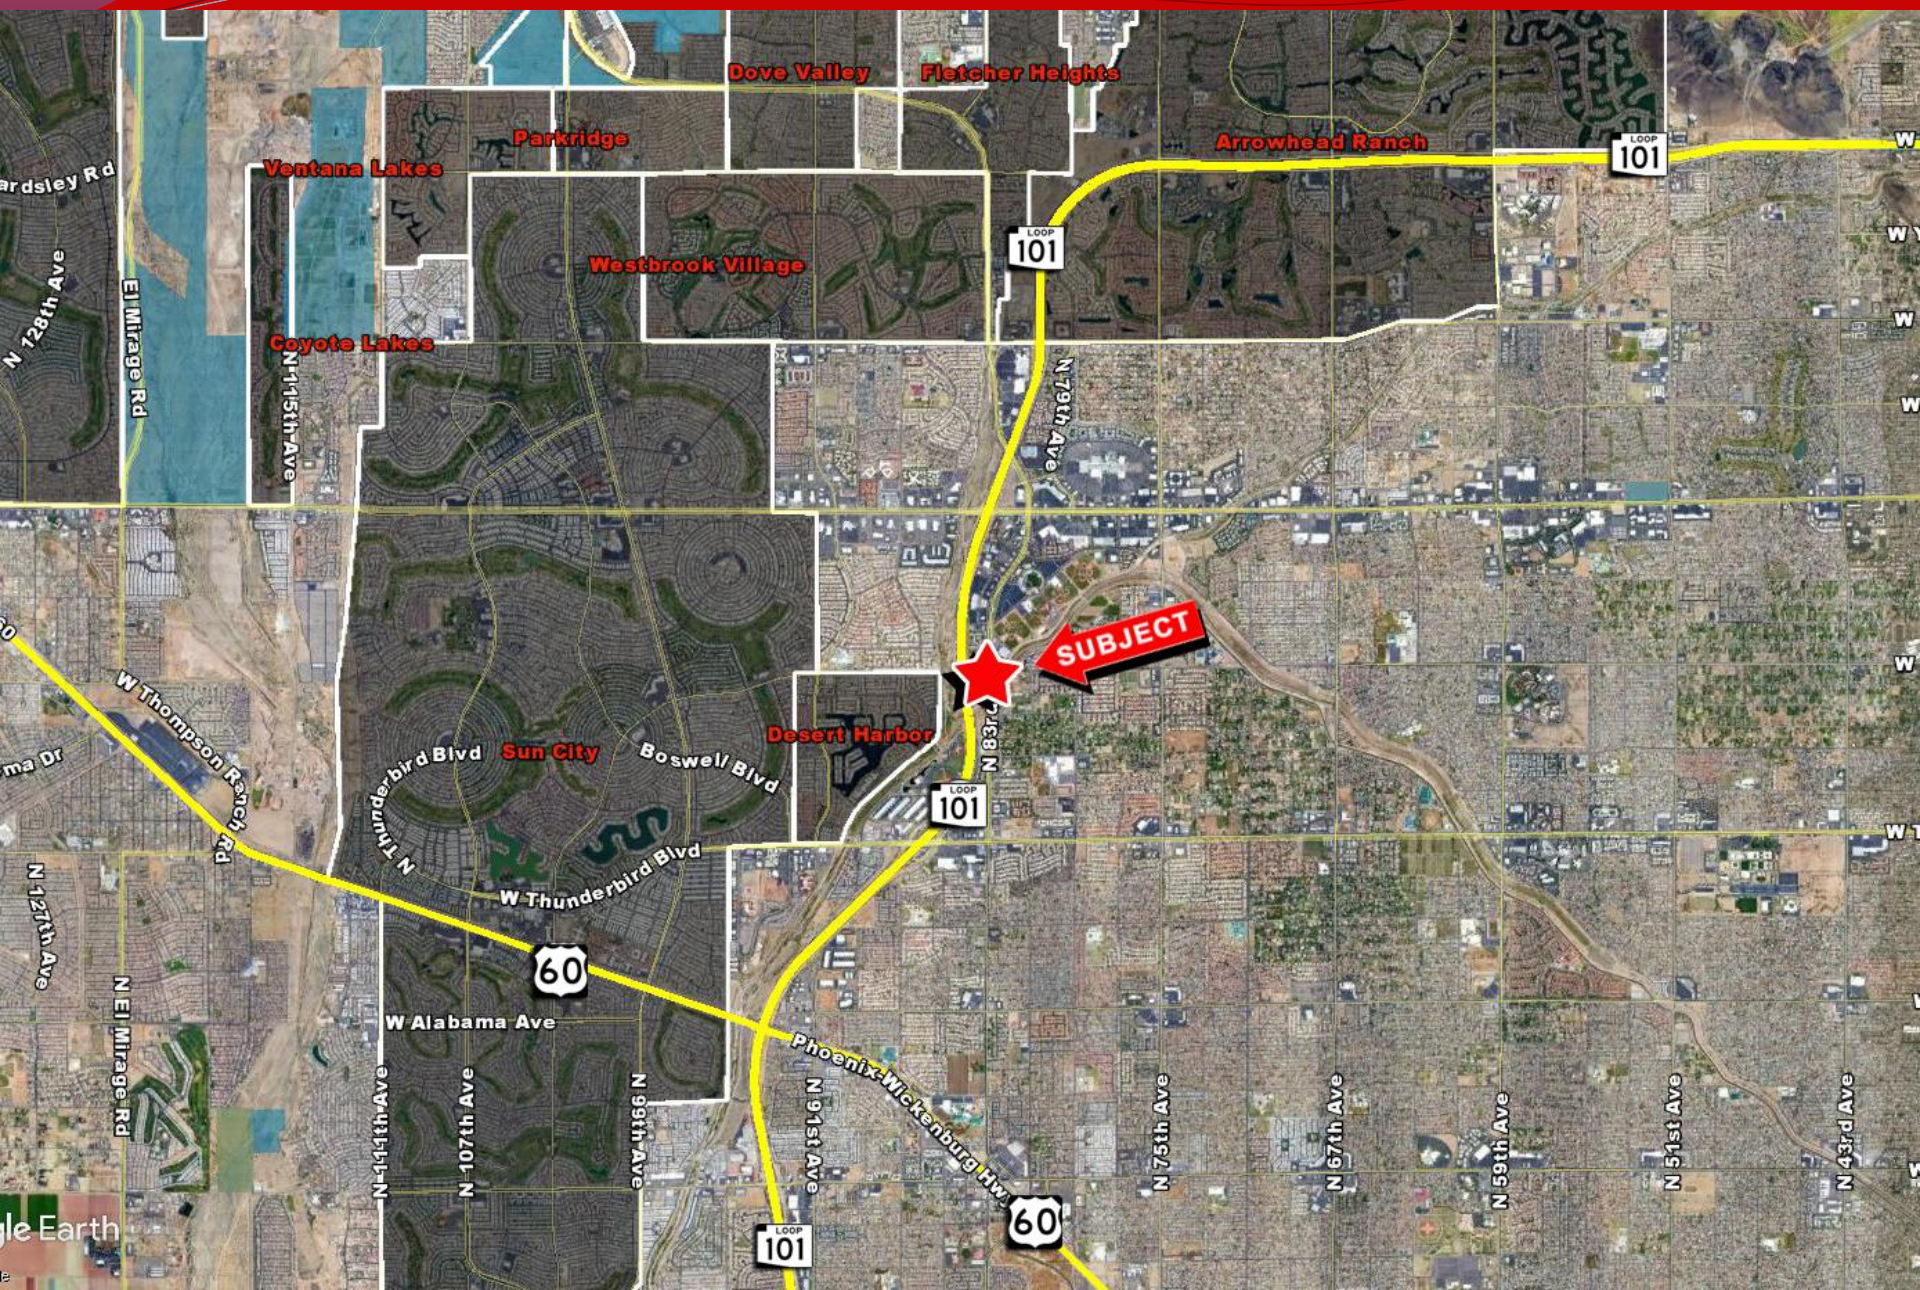

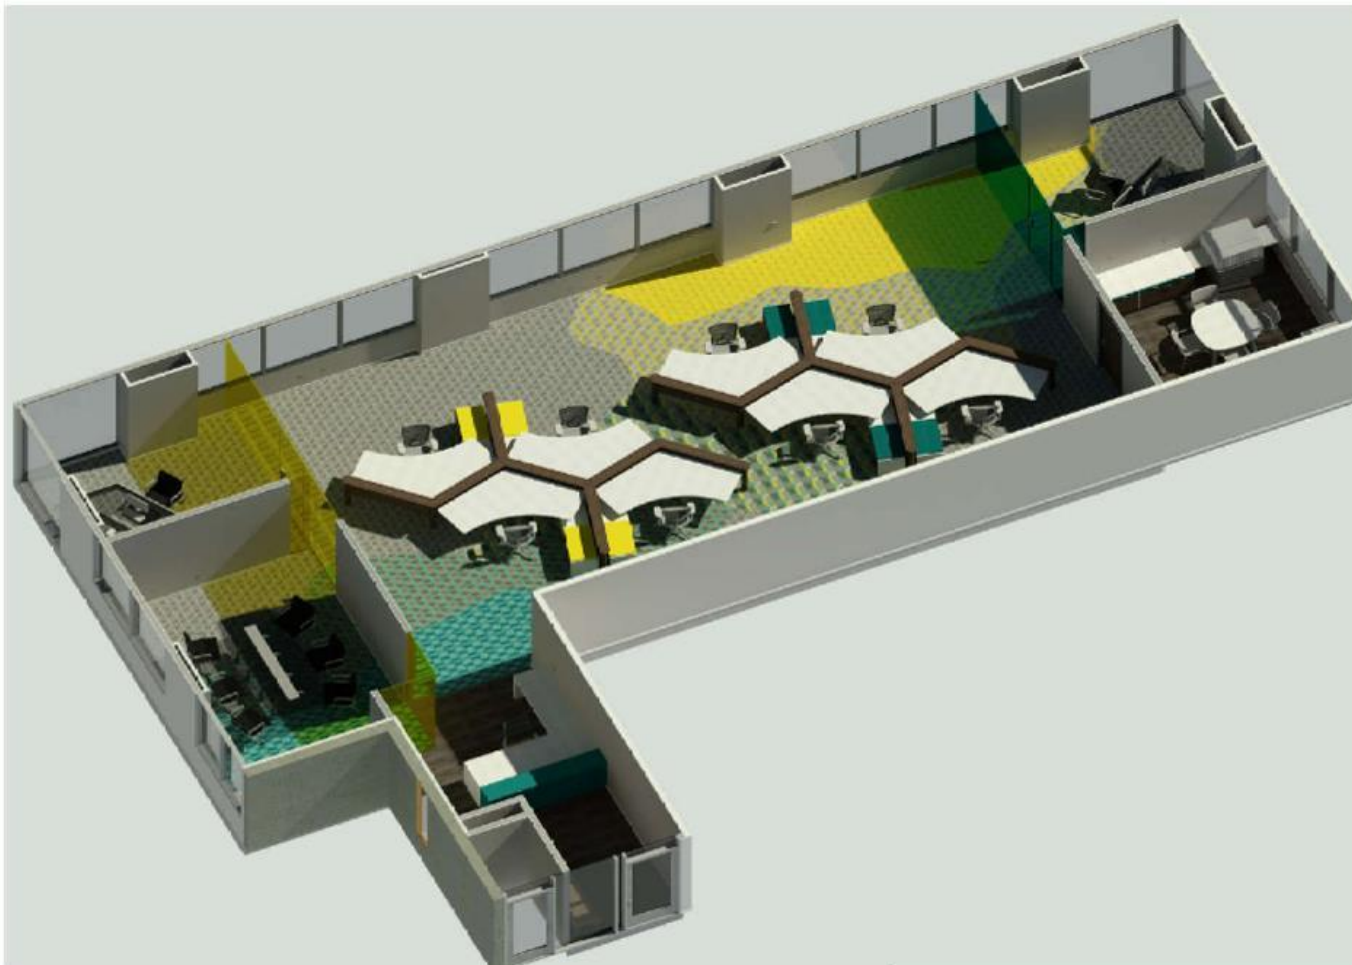

1

3D View

12" = 1'-0"

3D render A6.1

SUITE 300
ARROWHEAD CORPORATE CENTER


15396 N. 83RD AVE, SUITE 300
PEORIA, ARIZONA 85381

K&I
ARCHITECTS &
INTERIORS, L.L.C.
1850 N. CENTRAL
AVE.
SUITE 200
PHOENIX, AZ 85004
PH: 602.262.3838
FAX: 602.262.3938

150115

09/28/16

M:\DWG\JC95\150115-Space Plan\Space Plan 1-Spec Office.rvt

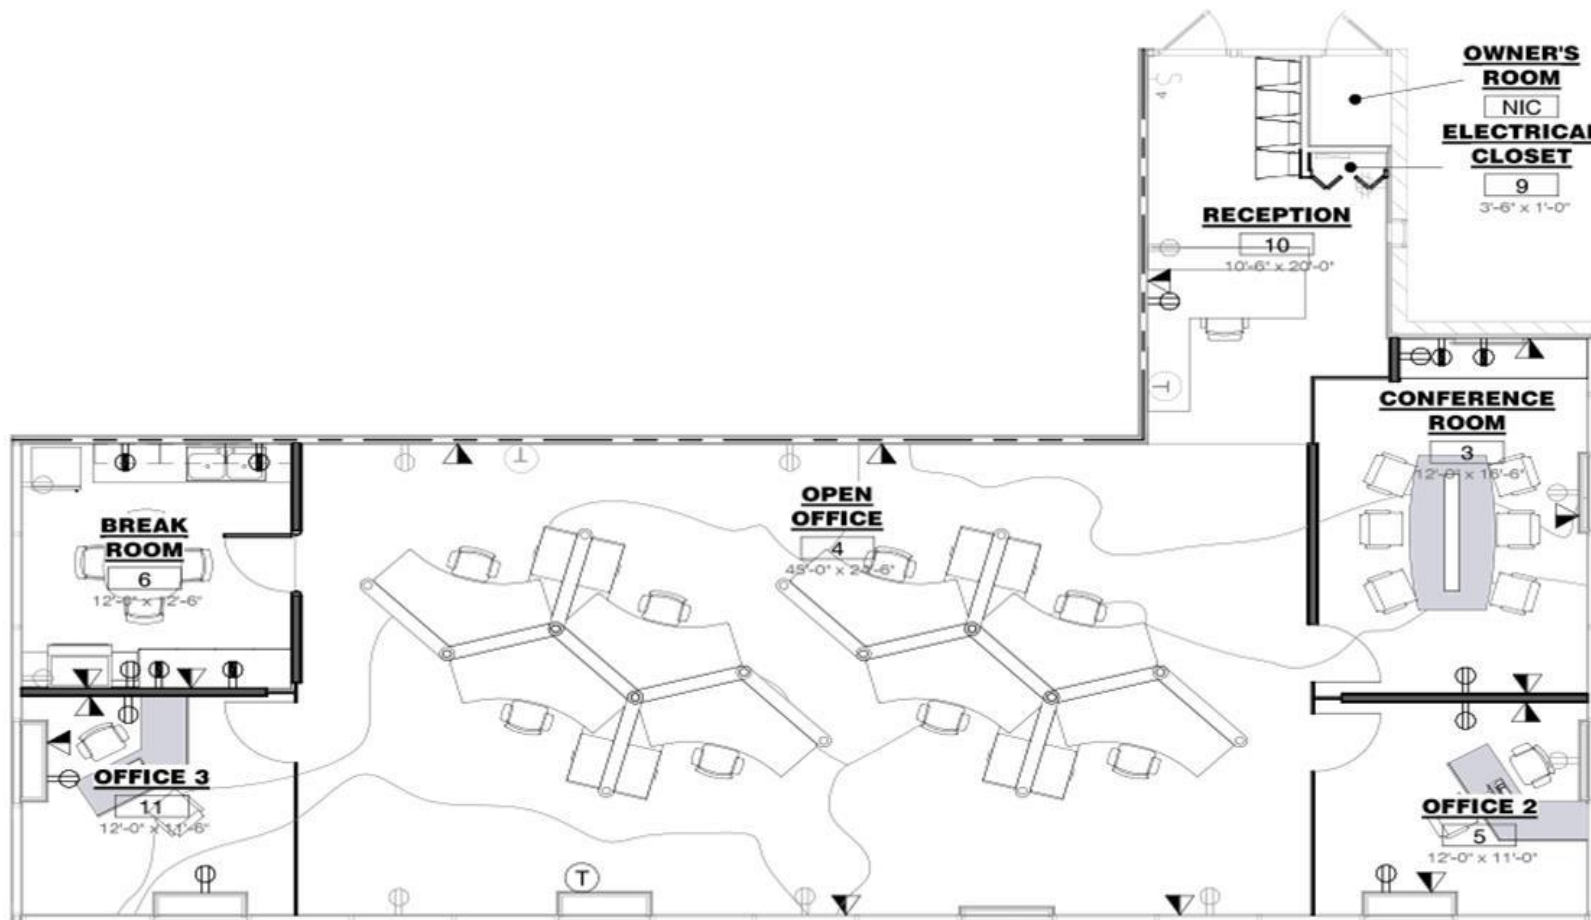

1

Floor Plan

1/8" = 1'-0"

LEASE BOOK A6.2

K&I
ARCHITECTS &
INTERIORS, L.L.C.

1850 N. CENTRAL
AVE.
SUITE 200
PHOENIX, AZ 85004
PH: 602.262.3838
FAX: 602.262.3938

150115

SUITE 300 ARROWHEAD CORPORATE CENTER

15396 N. 83RD AVE, SUITE 300
PEORIA, ARIZONA 85381

09/28/16



